

LOCAL AUTHORITY
CONSULTANTS

FLOOR PLAN NOTES

1. ALL WORK TO COMPLY WITH RELEVANT CLAUSES OF THE NZBC WITH DRAINAGE AND SPECIFICATIONS A CIVIL CONSULTANT SHALL BE ENGAGED TO COMPLY WITH NZS 3602:11 OUTSIDE THE SCOPE TO ENGINEER.
2. SITE IS CATEGORISED AS 'TRANSITARY' ZONE THEREFORE ALL MATERIALS SHOULD BE PERFORMANCED TO SECTION A23.960.801.1 AND A23.960.801.2 TO COMPLY WITH NZBC (1) A23.960.801.1 AND A23.960.801.2.
3. ALL MATERIALS AND FINISHES TO BE DETERMINED BY THE ARCHITECT.
FLOOR PLAN KEY

- KEYNOTE: WALL TYPE
DOOR REFERENCE: REFER TO INTERIOR DOOR SCHEDULE
WINDOW REFERENCE: REFER TO WINDOW SCHEDULE
SINK
STOVE
REF. 3000
NEW SPOT LEVEL
SLAB SUBGRADE LEVEL
FINISHED FLOOR LEVEL
FINISHED FLOOR LINE
DOOR
CHIMNEY DRAINAGE (ALL TRAP)
STRUCTURAL POLE
DISTRIBUTION BOARD
DRAIN
DRAIN
DRAIN
HOT WATER CYCLING
SHOWER
SINK
STRUCTURAL POLE
SEWER STACK
TERMINAL LEFT
TOILET
WASH HAND BASIN
WASHING MACHINE

A. RC FINAL DRAFT
REVISION HISTORY

CHESHIRE

Cheshire Architects Limited
Level 1 Hobson Towers West
26-28 Hobson Street
PO Box AMSC 90952
Auckland
New Zealand
Phone +64 9 308 2770
Fax +64 9 308 2771
www.cheshirearchitects.com


PROJECT
No. 20200
RAKINO ISLAND
COMMUNITY HALL

Project Address

GROUND FLOOR
PLAN

SCALE: @ A1: 1:50
DATE: 11/02/2021
DRAWN: [Signature]
CHECKED: [Signature]
APPROVED: [Signature]
RC0004
A
COUNT: 1
DATE: 11/02/2021
BY: [Signature]
COPYRIGHT: CHESHIRE ARCHITECTS LIMITED
7/11/2020 12:37:29 PM

RC FINAL DRAFT

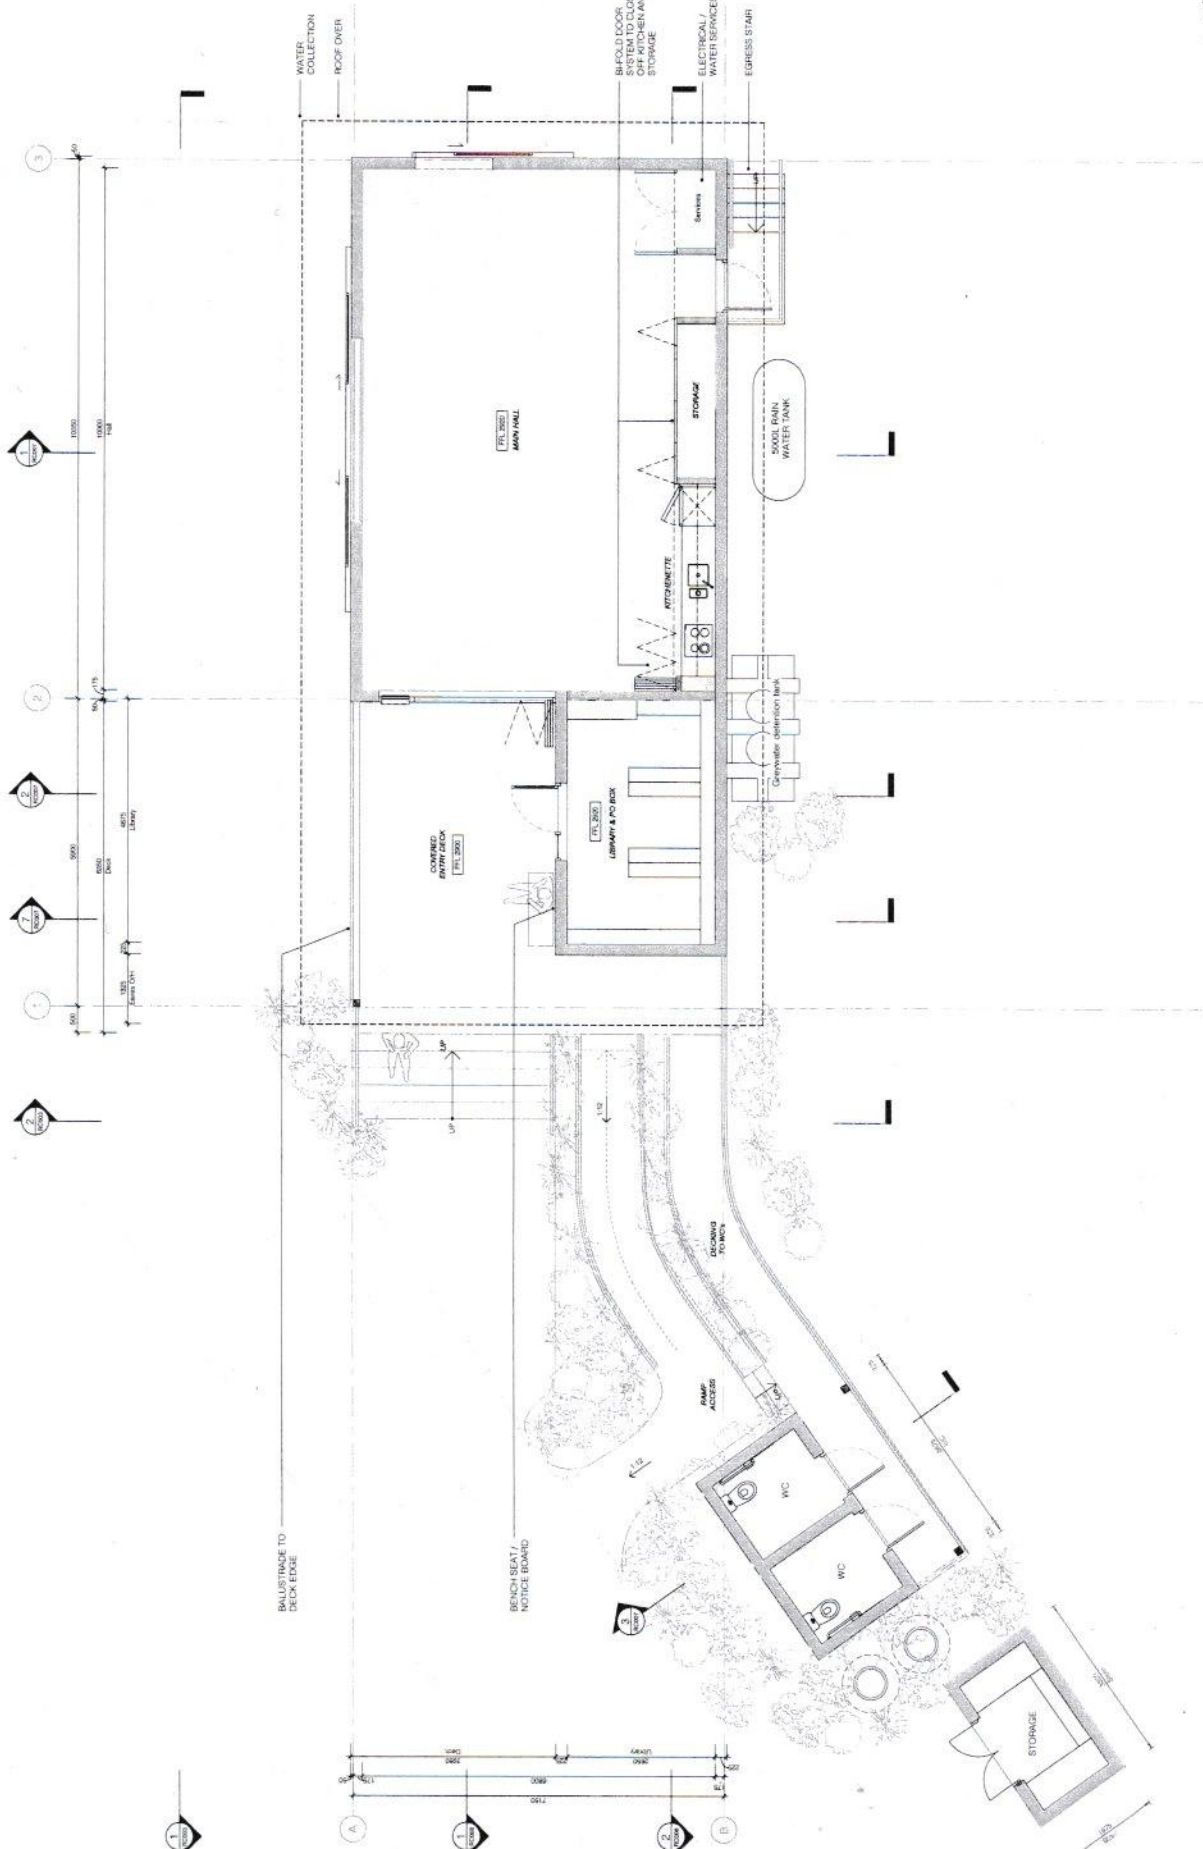

ROOF NOTES

1. ALL ROOFING SHALL BE IN ACCORDANCE WITH THE BUILDING CODE OF PRACTICE.
EXPOSURE ZONE

1. ALL ROOFING SHALL BE IN ACCORDANCE WITH THE BUILDING CODE OF PRACTICE.
CHESHIRE

Cheshire Architects
Level 1 Hobson To
25-28 Hobson Street
PO Box 10000
New Zealand
PH +64 9 358 2770
FX +64 9 358 2771
www.cheshirearchitects.co.nz

RAKINO ISLA
COMMUNITY

Project Address
SHEET
RC006
SCALE 1:50
DATE 10/10/2023
DRAWN BY
CHECKED BY
APPROVED BY
LOCAL AUTHORITY
CONSULTANTS

RC FINAL DRAFT

PROPOSED ROOF LEVEL
1:50 0.00 1:50 0.00 1:50 0.00

